



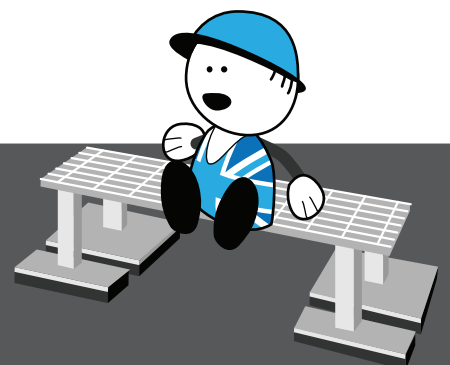



Access **STEPOVER**

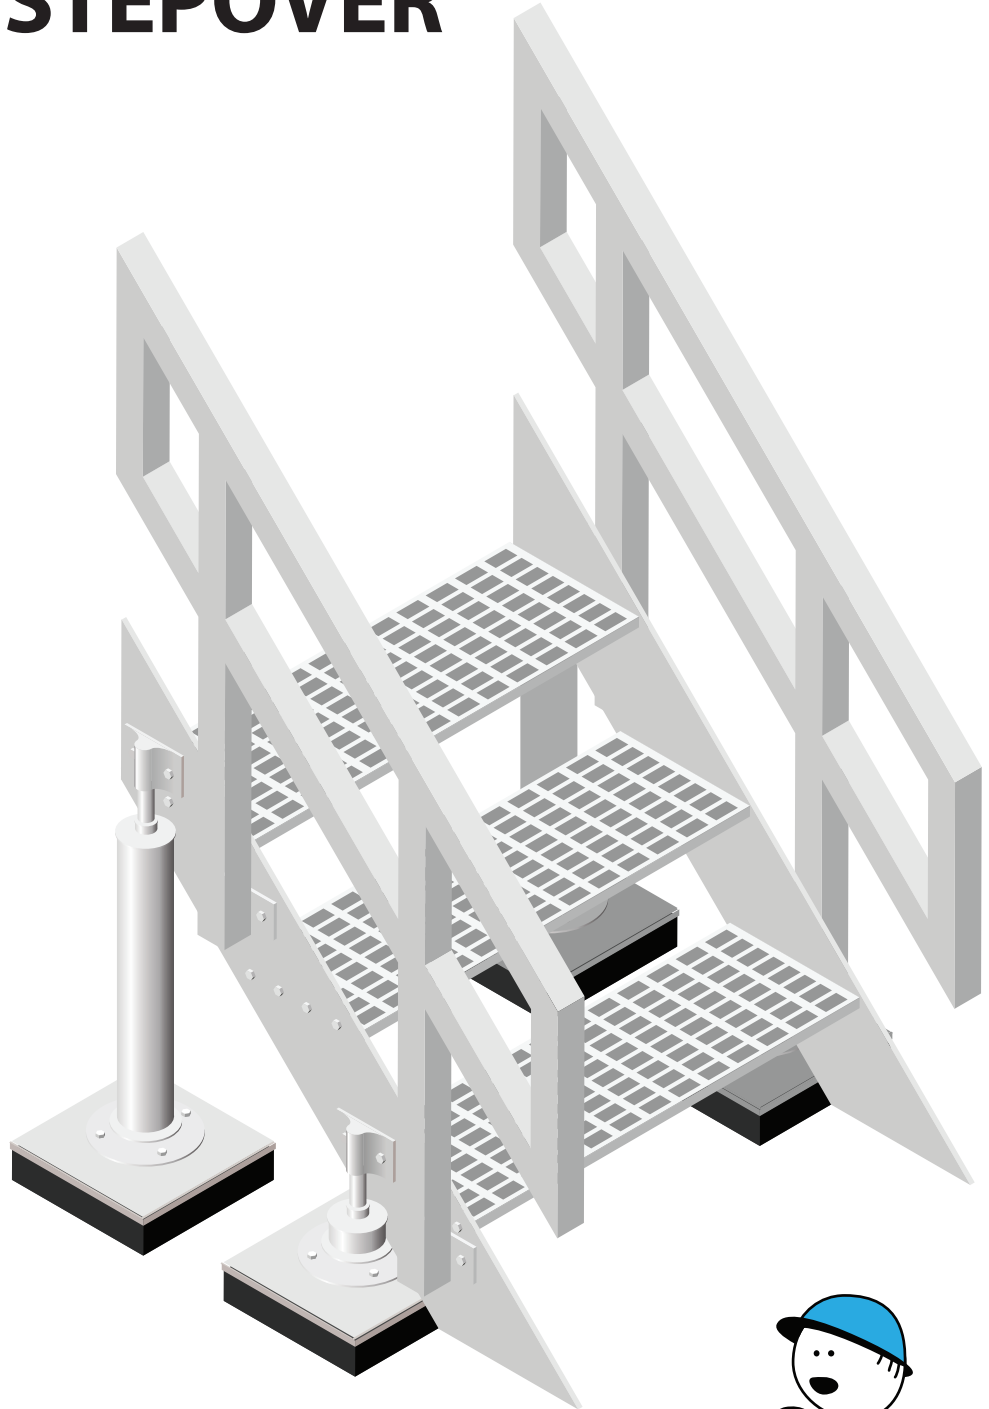

This drawing remains the property of Roof Runner and is loaned on condition that it is not reproduced, copied or loaned to any third party, in part or whole, without our expressed permission.



ACCESS STEPOVER

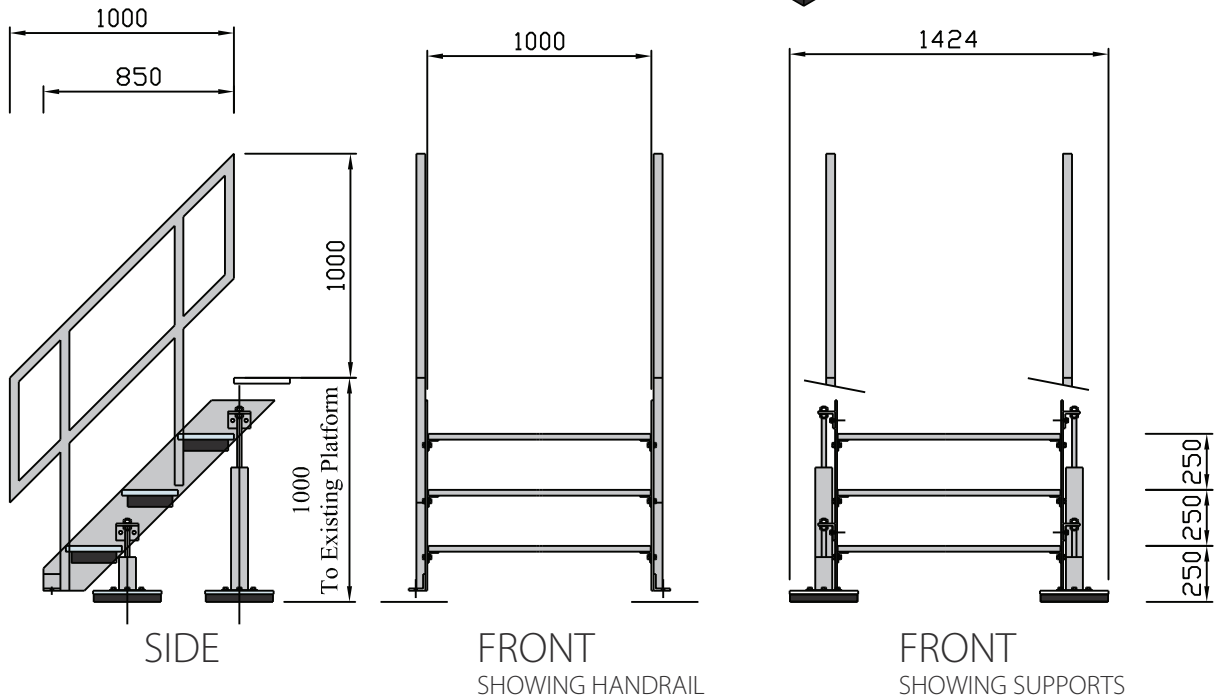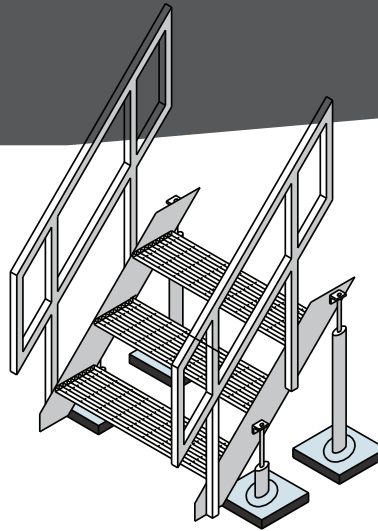

Technical Data

Project application:	Commercial flat roof and low pitched access stepladders
Roofing:	Membrane and bitumen
Material:	Mild steel BS EN 10025
Protection:	HDG BS EN ISO 1461
Base material:	Closed cell polyethelene 67 kg/m ³
Fasteners:	BS 6946 BS EN Yield stress 170/mm 21

Components

Flooring:	W100 25 x 3 40 x 100 BS EN 100025 SJ75JR
Stair treads:	41/100
Handrail posts:	33.7 outer diameter
Stringer:	250 x 8 mm
Kickplate:	200 x 8 mm
Sleeve joints:	45 degree couplers
RR MD support feet height adjustable	

This drawing remains the property of Roof Runner and is loaned on condition that it is not reproduced, copied or loaned to any third party, in part or whole, without our expressed permission.

